




Management & Improvement Plan : The Old Showfield

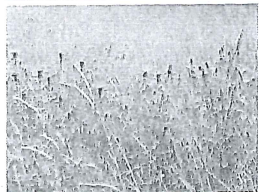


wildflower meadows

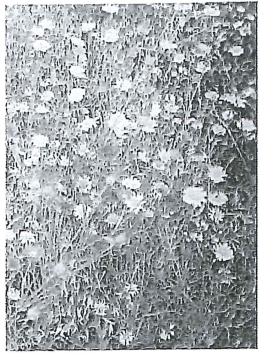


fitness equipment

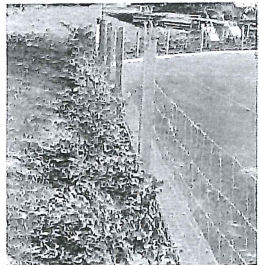

play fencing

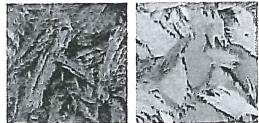

play surfacing

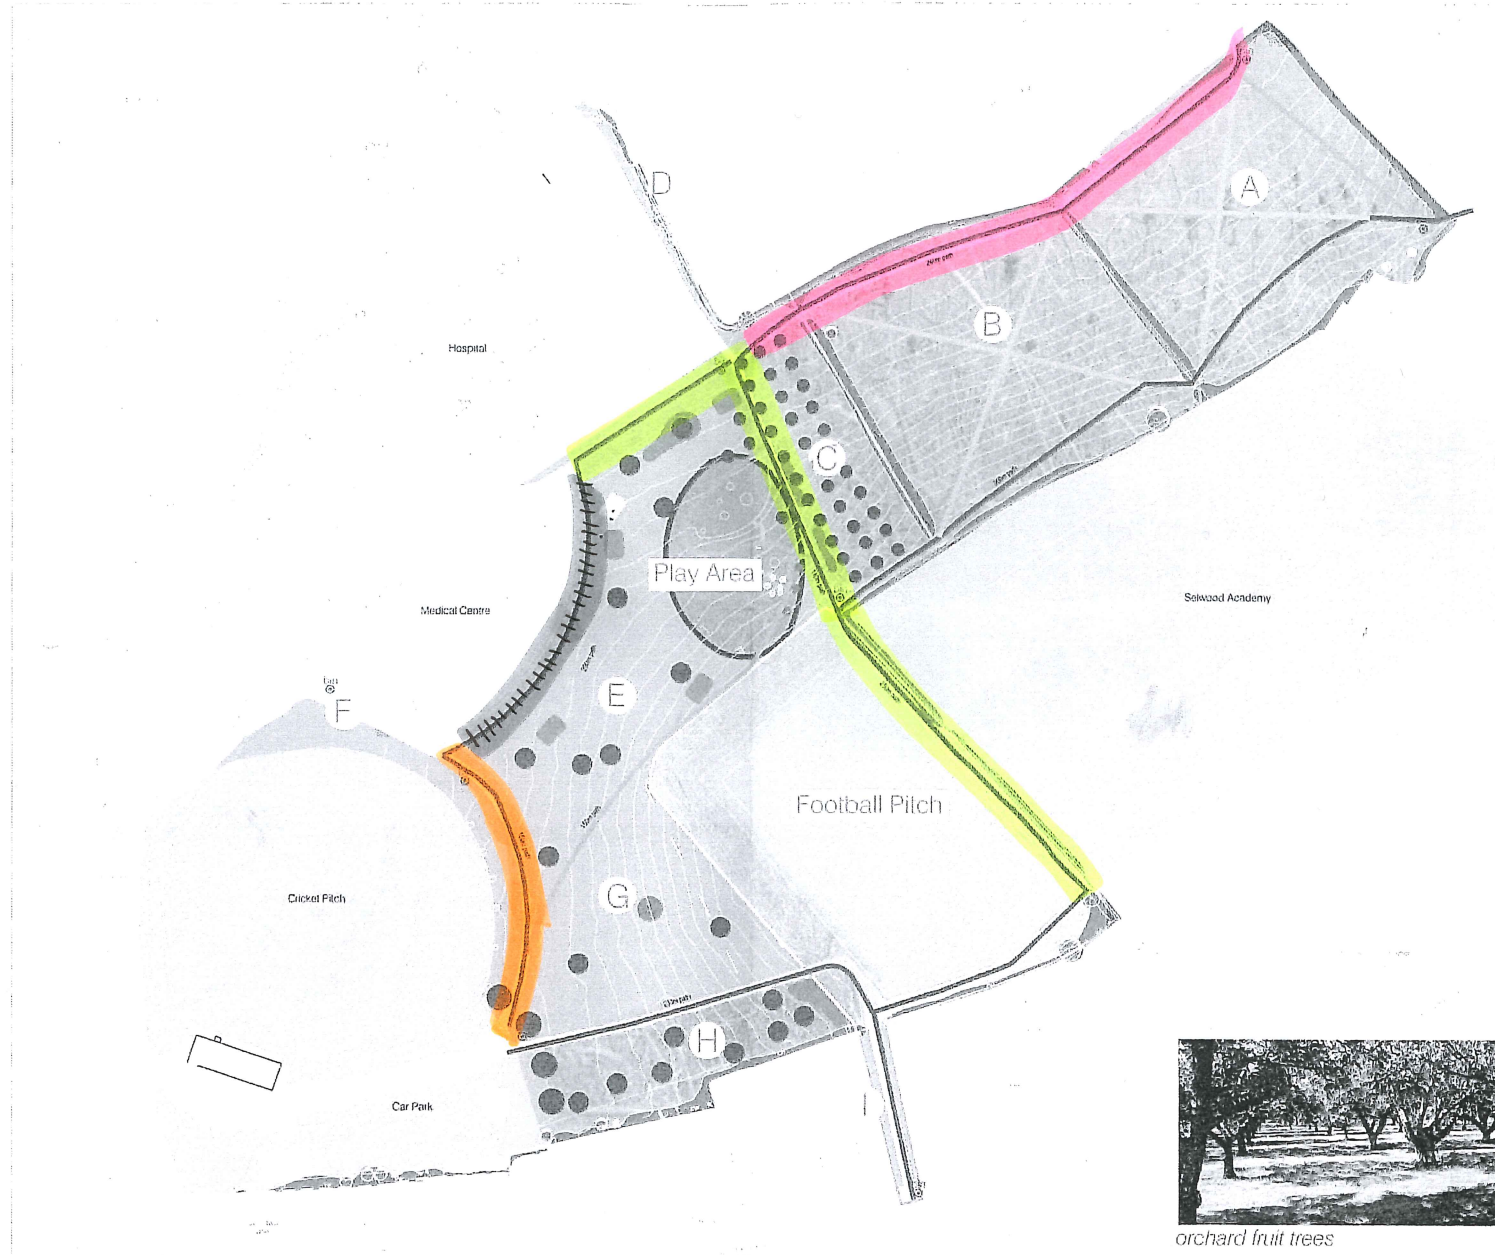

- key
- New Bench
 - Suggested location of new outdoor fitness equipment. 2-3 pieces per location.
 - New Litter Bin
 - New Trees
Example species: Oak, Beech, Lime.
 - Community Orchard.
Fruit trees within long grass.
 - Path Improvements : Tarmac
 - Path Improvements : Soil Binding
(Compacted) Gravel
 - Path Improvements : Mown Grass
 - Wildflower Meadow Areas & Hedgerow Margins (3 hectares)
 - PLAY AREA IMPROVEMENTS
New play surfacing and fencing with hedge.
 - PLANTING
Areas of new shrub planting, o.g. Dogwood.

North

1:1000 at A1 / 1:2000 at A3

- N/A
- PHASE 1
- PHASE 2
- PHASE 3



orchard fruit trees